




COUNTY	PROJECT			FORM NO. HI-ENG-038	
FIELD OFFICE	DRAWN BY CR	DATE JUN11	CHECKED BY RDF	DATE JUN11	JOB NO.
SUBJECT TYPICAL BURIED MICRO-IRRIGATION LAYOUT					SHEET ____ OF ____

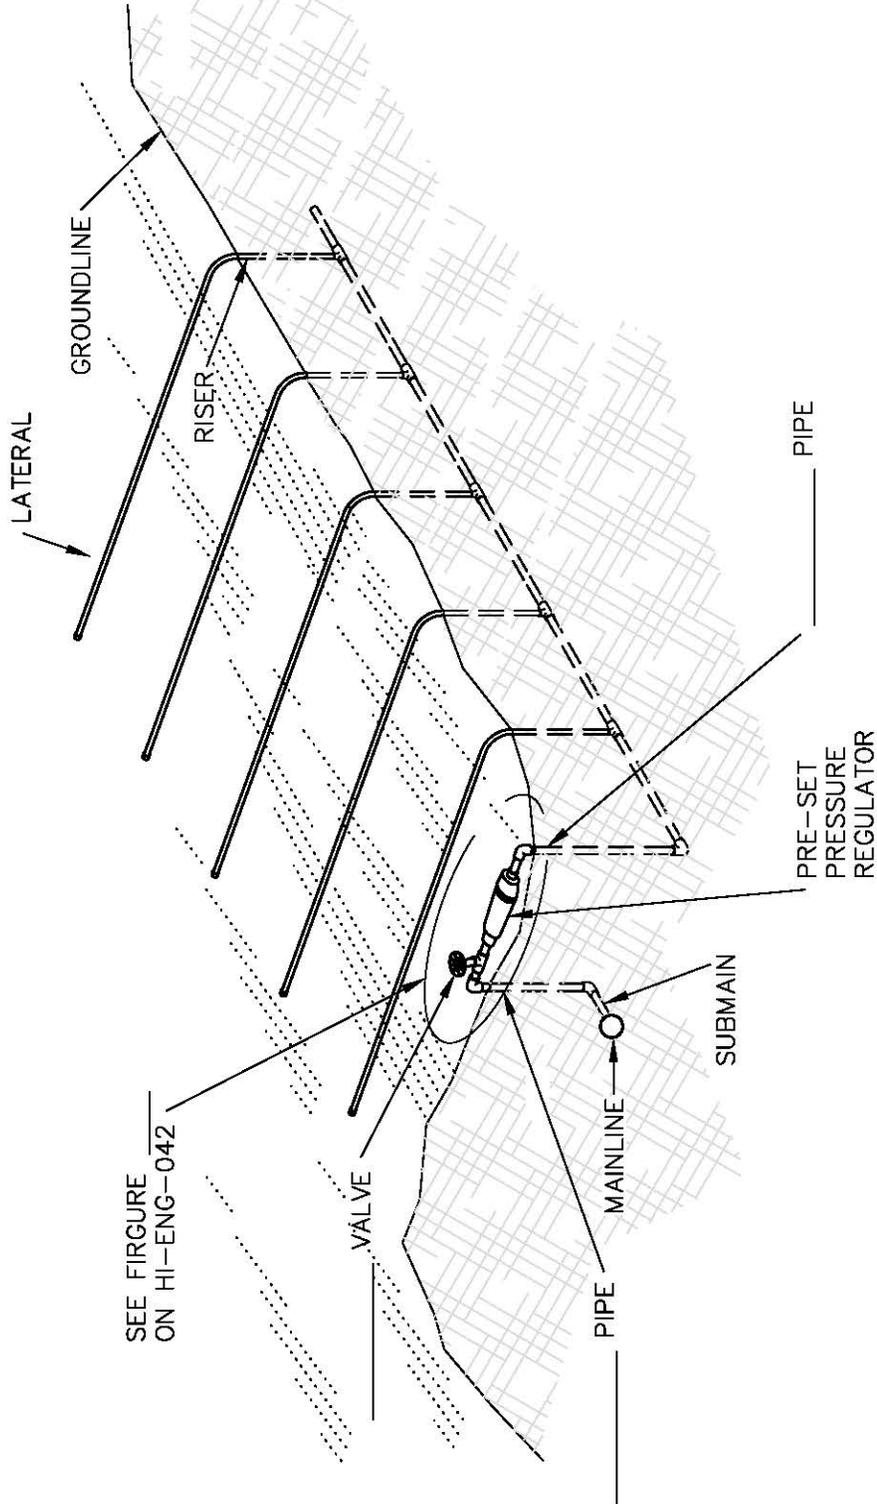

ISOMETRIC VIEW

NOT TO SCALE